


ALFRED

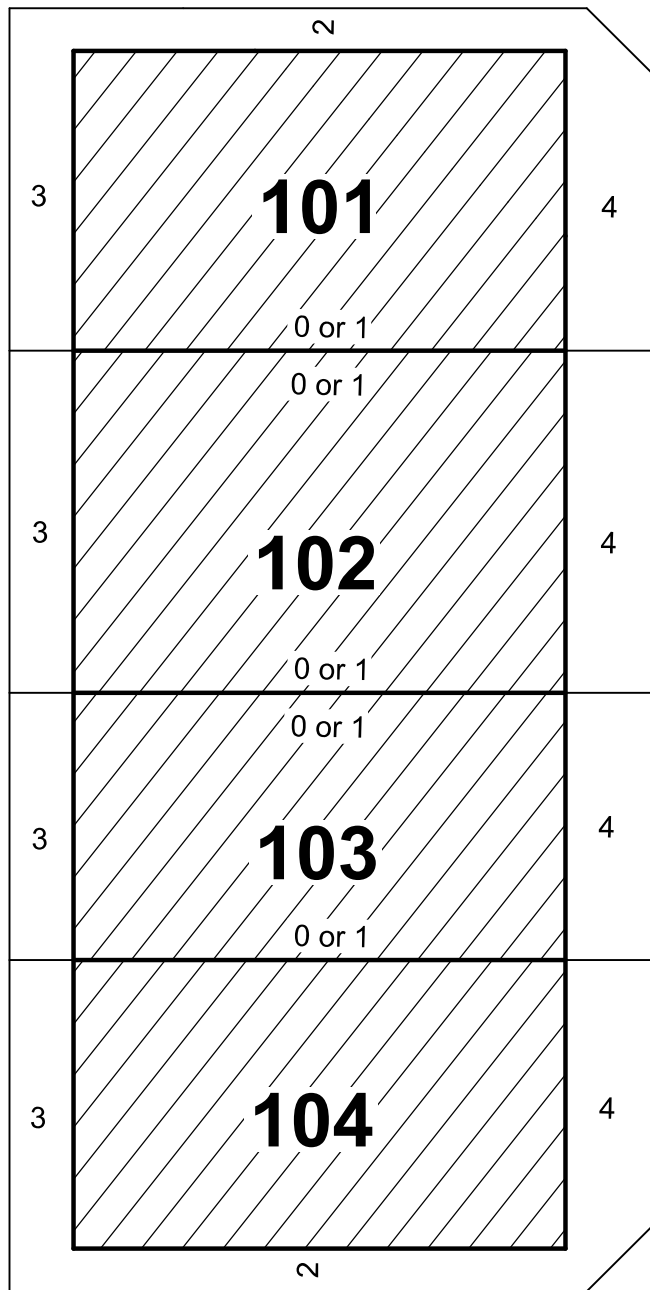


CHISWICK CRESCENT

SEE SHEET 2


LEGEND:

 BUILDING ENVELOPE


ROAD

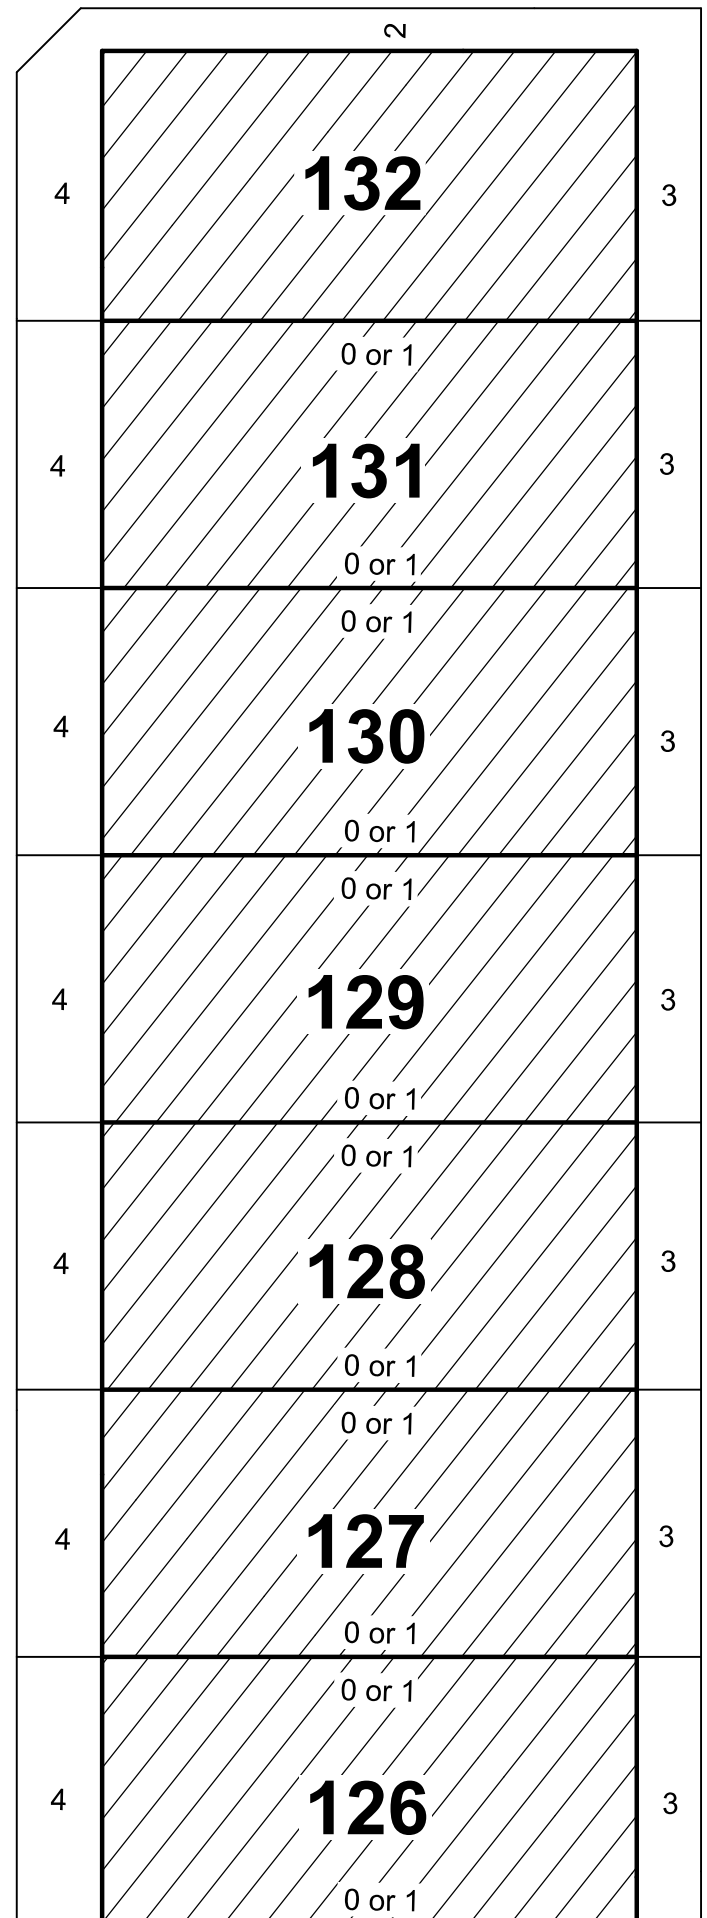

SEE SHEET 2 **125**

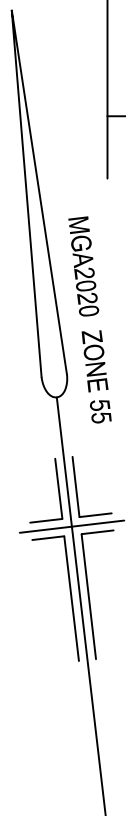

**SEE SHEET 1
CHISWICK
CRESCENT**

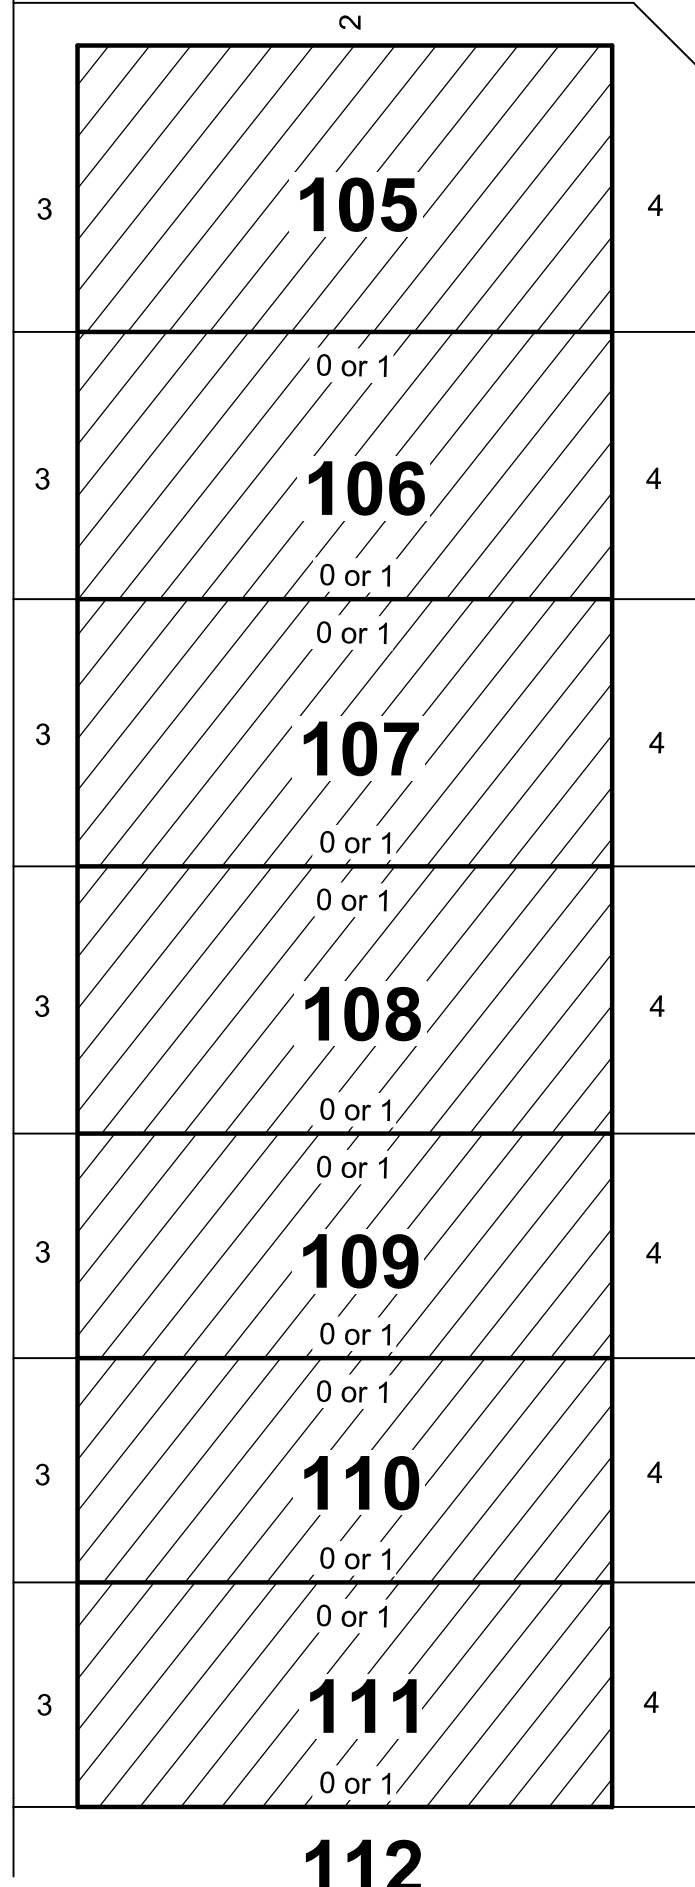


SEE SHEET 3

LEGEND:




SEE SHEET 1

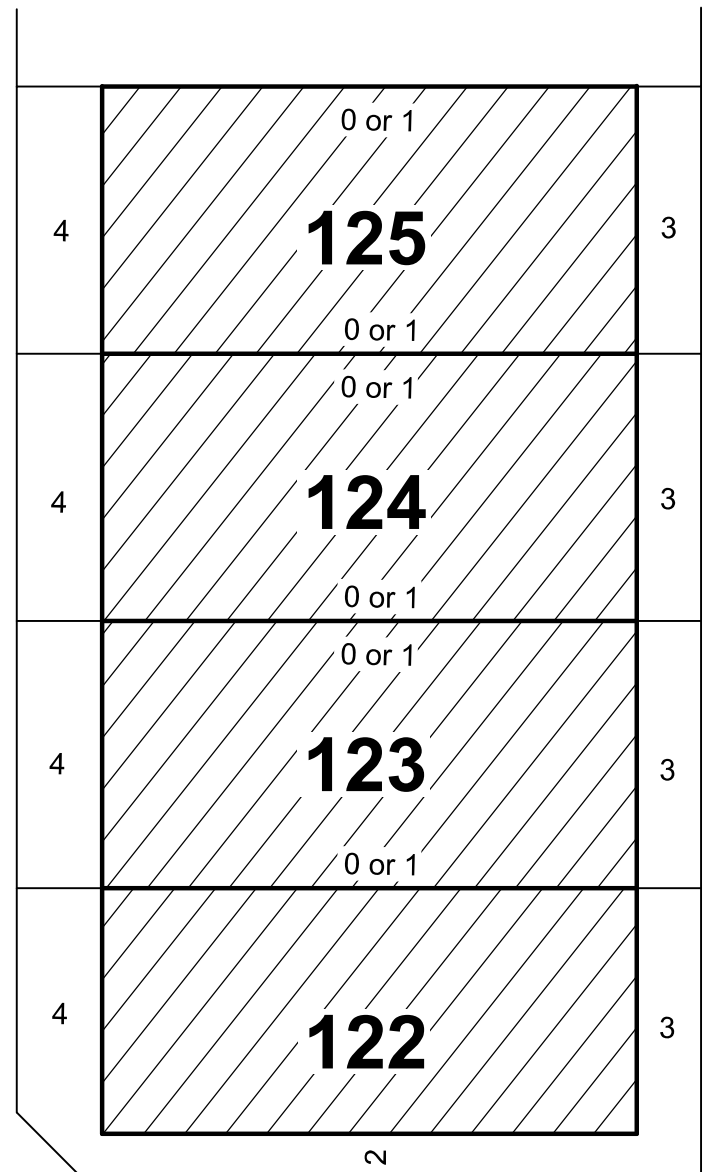

**MORPETH
WAY**


SEE SHEET 3

**BUCKINGHAM
BOULEVARD**

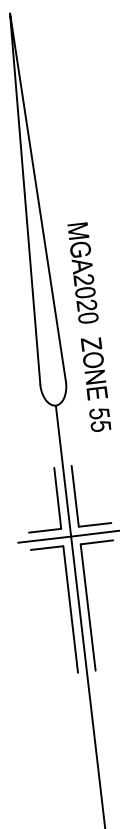

REEDS
CONSULTING

Reeds Consulting Pty Ltd
Lvl 6, 440 Elizabeth Street
Melbourne Victoria 3000
p (03) 8660 3000
www.reedsconsulting.com.au
survey@reedsconsulting.com.au

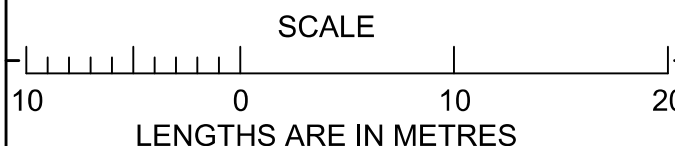


ORIGINAL
SCALE SHEET
1:500 SIZE
A4

SHEET 2
REF: **23299/1MCP**
VERSION: **A** 1MCP-A.DGN
DATE: 12/01/21


LEGEND:

 BUILDING ENVELOPE

**SEE SHEET 2
111**

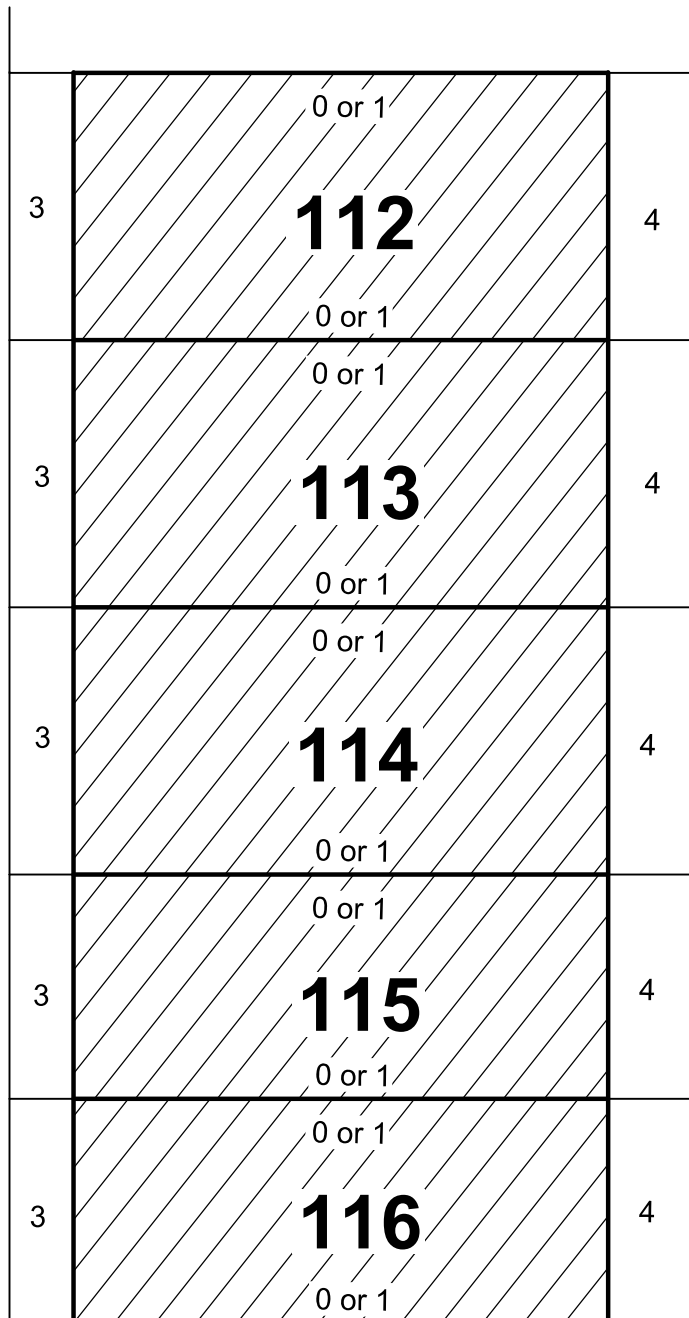

**BUCKINGHAM
BOULEVARD**

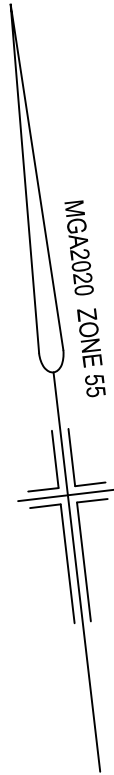

**SEE SHEET 2
MORPETH
WAY**

