

SEE SHEET 1

BUCKINGHAM BOULEVARD

CENTRALPARK LANE

428

B

429

B

430

B

431

B

432

B

433

B

BEXHILL

STREET

427

B

426

B

425

B

424

B

423

B

422

B


BEADNELL PLACE

415

416

SEE SHEET 4

LEGEND:

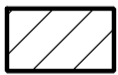

BUILDING ENVELOPE

A

SMALL LOT HOUSING CODE TYPE A


B

SMALL LOT HOUSING CODE TYPE B

REEDS
CONSULTING

Reeds Consulting Pty Ltd
Lvl 6, 440 Elizabeth Street
Melbourne Victoria 3000
p (03) 8660 3000
www.reedsconsulting.com.au
survey@reedsconsulting.com.au

SCALE

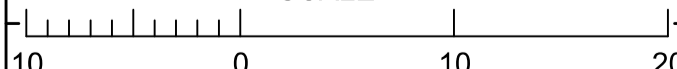

LENGTHS ARE IN METRES

ORIGINAL

SCALE

1:500

SHEET


SIZE

A4

SHEET 2

REF: **23299/4MCP**
VERSION: **C** 4MCP-C.DGN
DATE: 14/07/21

SEE SHEET 1

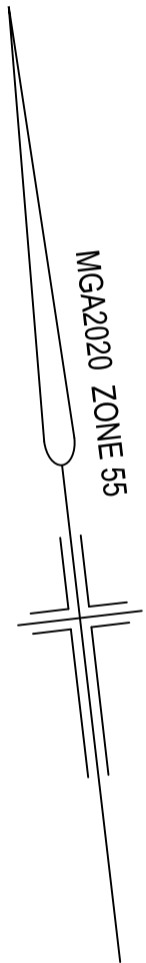

405

406

407

408

TOLKIEN ROAD

409

410

A

BEADNELL PLACE

415

414

413

412

411

SEE SHEET 4


BUCKINGHAM BOULEVARD

LEGEND:

 BUILDING ENVELOPE


A SMALL LOT HOUSING CODE TYPE A

B SMALL LOT HOUSING CODE TYPE B

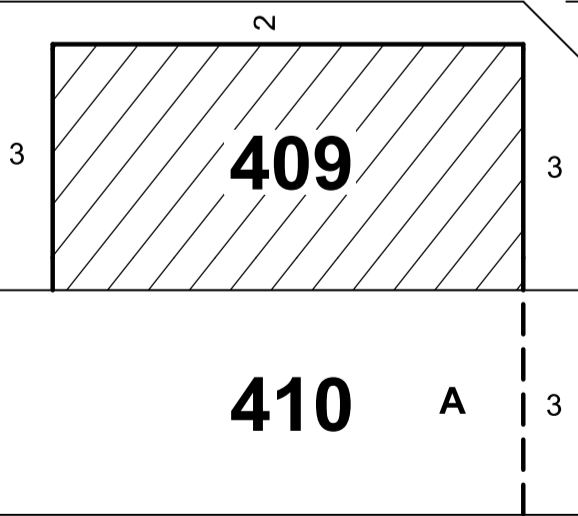

REEDS
CONSULTING

Reeds Consulting Pty Ltd
Lvl 6, 440 Elizabeth Street
Melbourne Victoria 3000
p (03) 8660 3000
www.reedsconsulting.com.au
survey@reedsconsulting.com.au

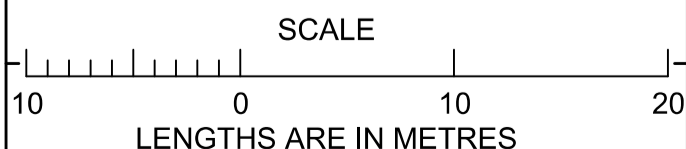


ORIGINAL
SCALE SHEET
1:500 SIZE
A4

SHEET 3
REF: **23299/4MCP**
VERSION: **C** 4MCP-C.DGN
DATE: 14/07/21

SEE SHEET 2

BEADNELL PLACE


SEE SHEET 3
BUCKINGHAM BOULEVARD

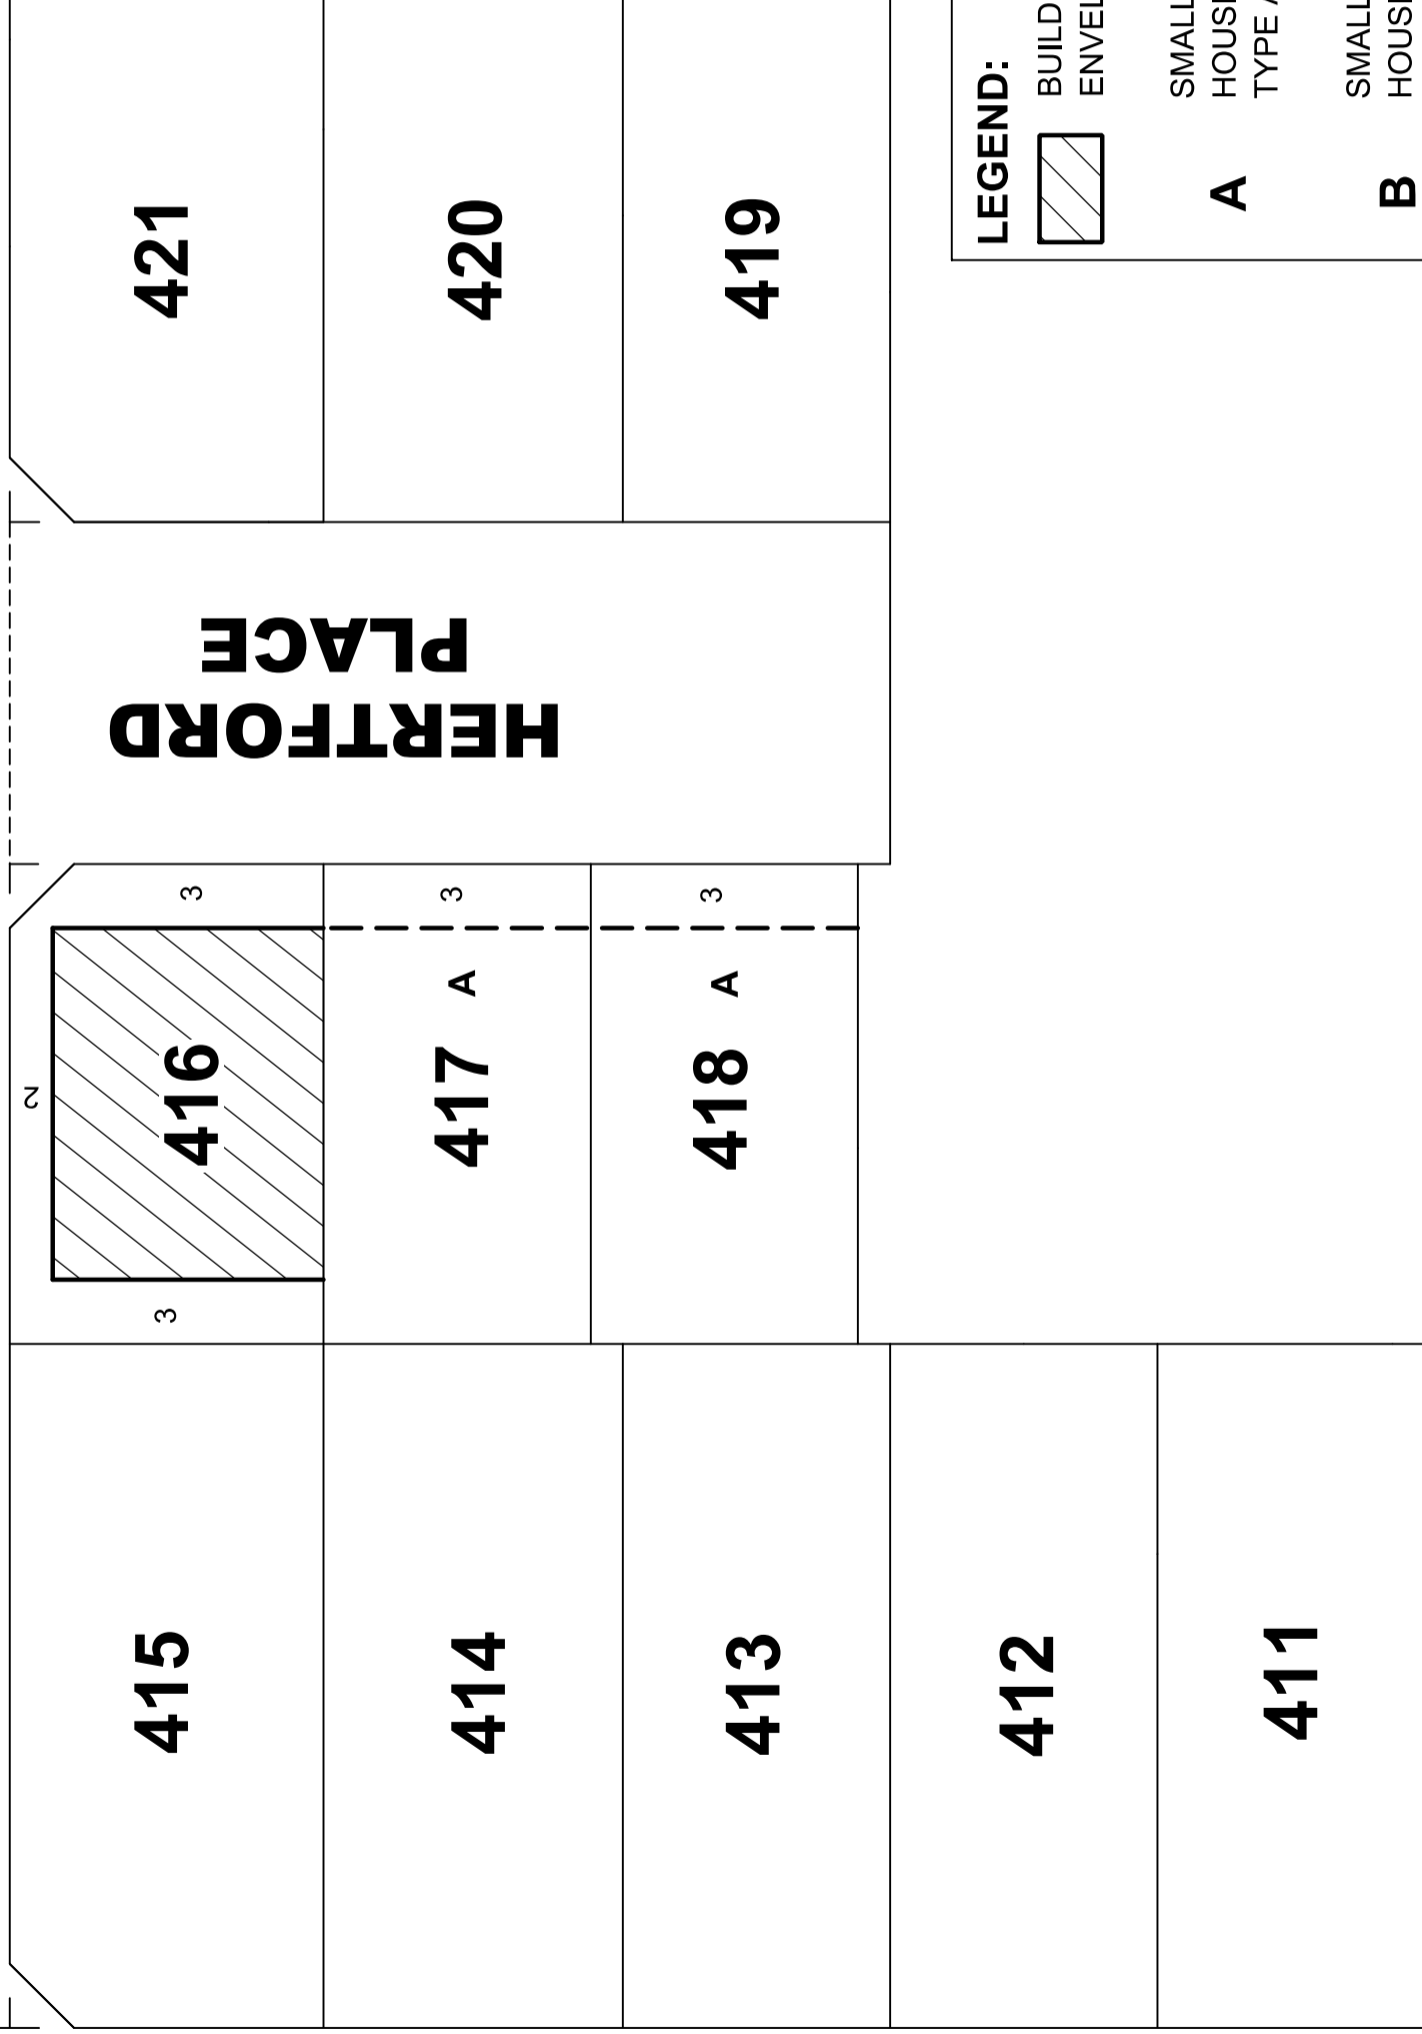

MGA2020 ZONE 55



LEGEND:

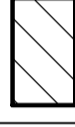

BUILDING ENVELOPE

A

SMALL LOT HOUSING CODE TYPE A


B

SMALL LOT HOUSING CODE TYPE B

Reeds Consulting Pty Ltd
 Lvl 6, 440 Elizabeth Street
 Melbourne Victoria 3000
 p (03) 8660 3000
 www.reedsconsulting.com.au
 survey@reedsconsulting.com.au



SCALE

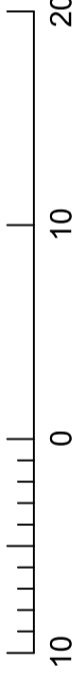

LENGTHS ARE IN METRES

ORIGINAL

SCALE	SHEET SIZE
1:500	A4

SHEET 4

REF: **23299/4MCP**

VERSION: **C** 4MCP-C.DGN

DATE: 14/07/21