
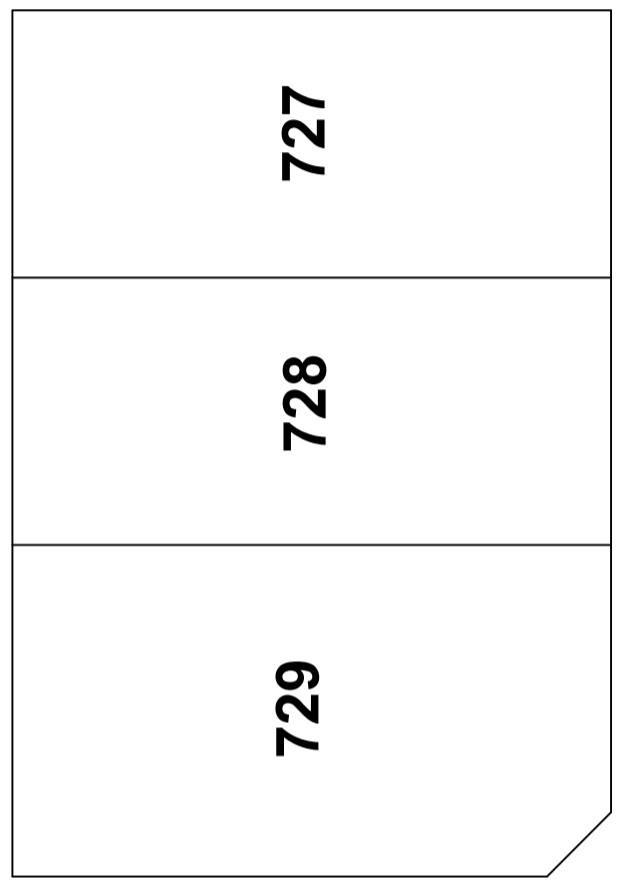


LEGEND:


 BUILDING ENVELOPE

 SMALL LOT HOUSING CODE TYPE A

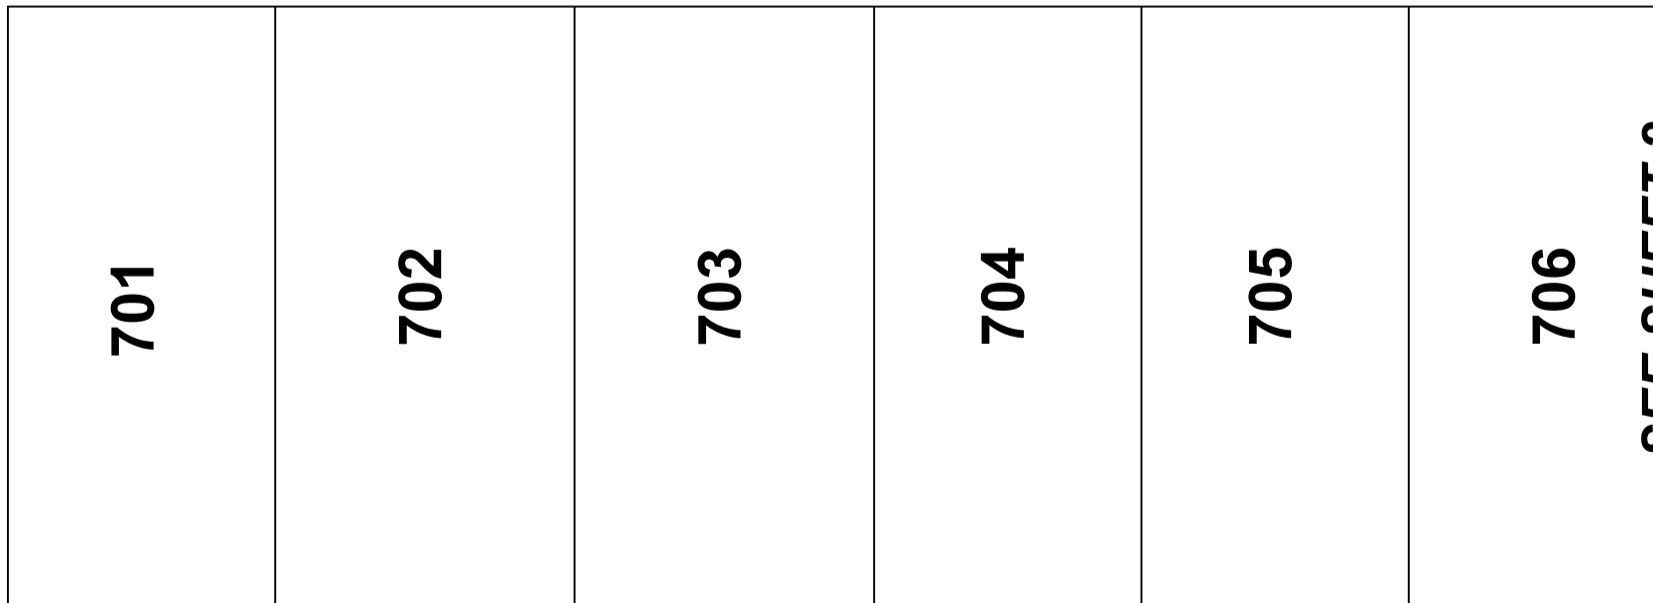


SANDRINGHAM STREET

BUCKINGHAM

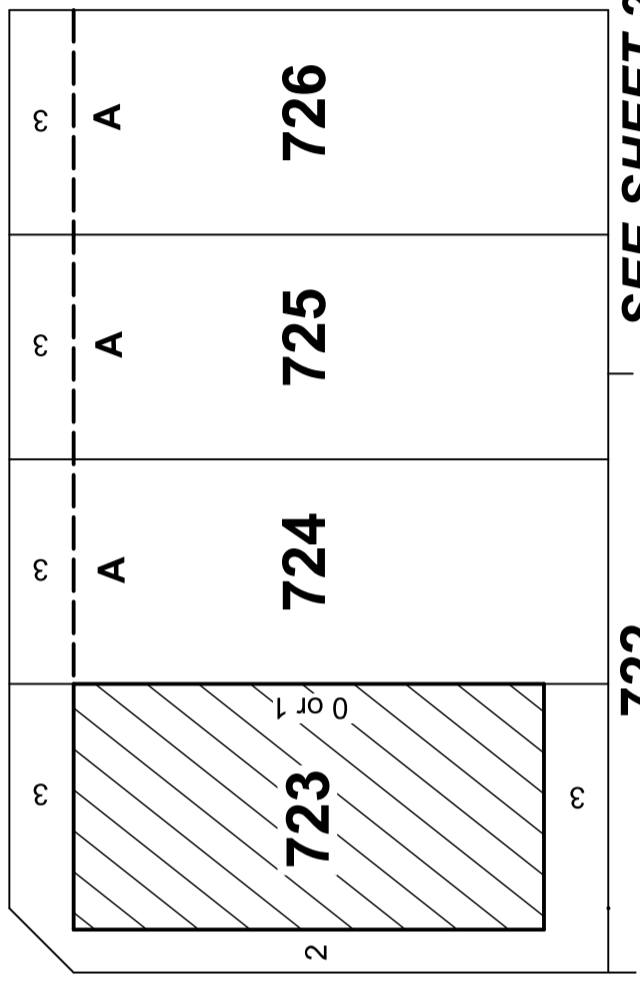

SEE SHEET 2


SEE SHEET 2

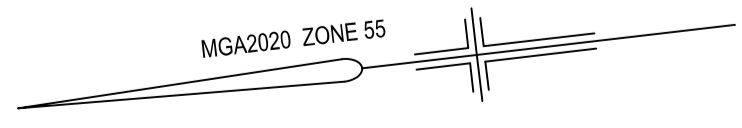

Reeds Consulting Pty Ltd
 Lvl 6, 440 Elizabeth Street
 Melbourne Victoria 3000
 p [03] 8660 3000
www.reedsconsulting.com.au
survey@reedsconsulting.com.au



SCALE

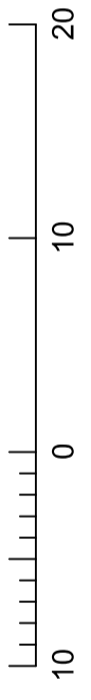

LENGTHS ARE IN METRES

ORIGINAL SCALE

1:500

SHEET SIZE

A4


SHEET 1

REF: **23299/7MCP**

VERSION: **B** 1MCP-B.DGN

DATE: 01/02/23

LEGEND:

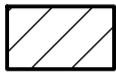

BUILDING ENVELOPE

SMALL LOT HOUSING CODE TYPE A

SEE SHEET 1

705

706

707

708

709

**710
SEE SHEET 3**

BOULEVARD

BUCKINGHAM

SEE SHEET 1

723

724

725

726

3

A

722

3

A

721

3

A

720

3

A

719


3

A

718


717

SEE SHEET 3

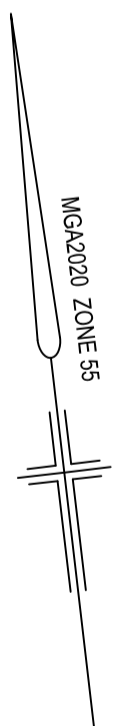

REEDS
CONSULTING


Reeds Consulting Pty Ltd
Lvl 6, 440 Elizabeth Street
Melbourne Victoria 3000
p (03) 8660 3000
www.reedsconsulting.com.au
survey@reedsconsulting.com.au

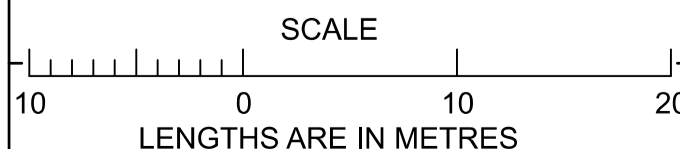

ORIGINAL
SCALE SHEET SIZE
1:500 A4

SHEET 2
REF: **23299/7MCP**
VERSION: **B** 1MCP-B.DGN
DATE: 01/02/23

LEGEND:

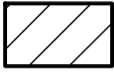

BUILDING
ENVELOPE

SMALL LOT
HOUSING CODE
TYPE A

SEE SHEET 2

709

710

711

712

713

BOULEVARD

BUCKINGHAM

SEE SHEET 2

718

3 A **717**

3 A **716**

3 A **715**

3 A **714**

