



SEE SHEET 2

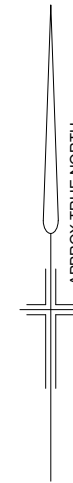

LEGEND

A SMALL LOT HOUSING  
CODE TYPE A

1. THIS DIAGRAM IS TO BE READ IN CONJUNCTION WITH THE MEMORANDUM OF COMMON PROVISIONS.

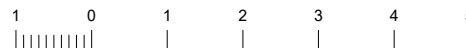


LENGTHS ARE IN METRES

ORIGINAL

SCALE SHEET  
1:100 SIZE  
A4

SHEET 1

REF: **23299/1.2MCP**  
VERSION: 23299-1.2-MCP-C.dwg  
DATE: 04/02/2022

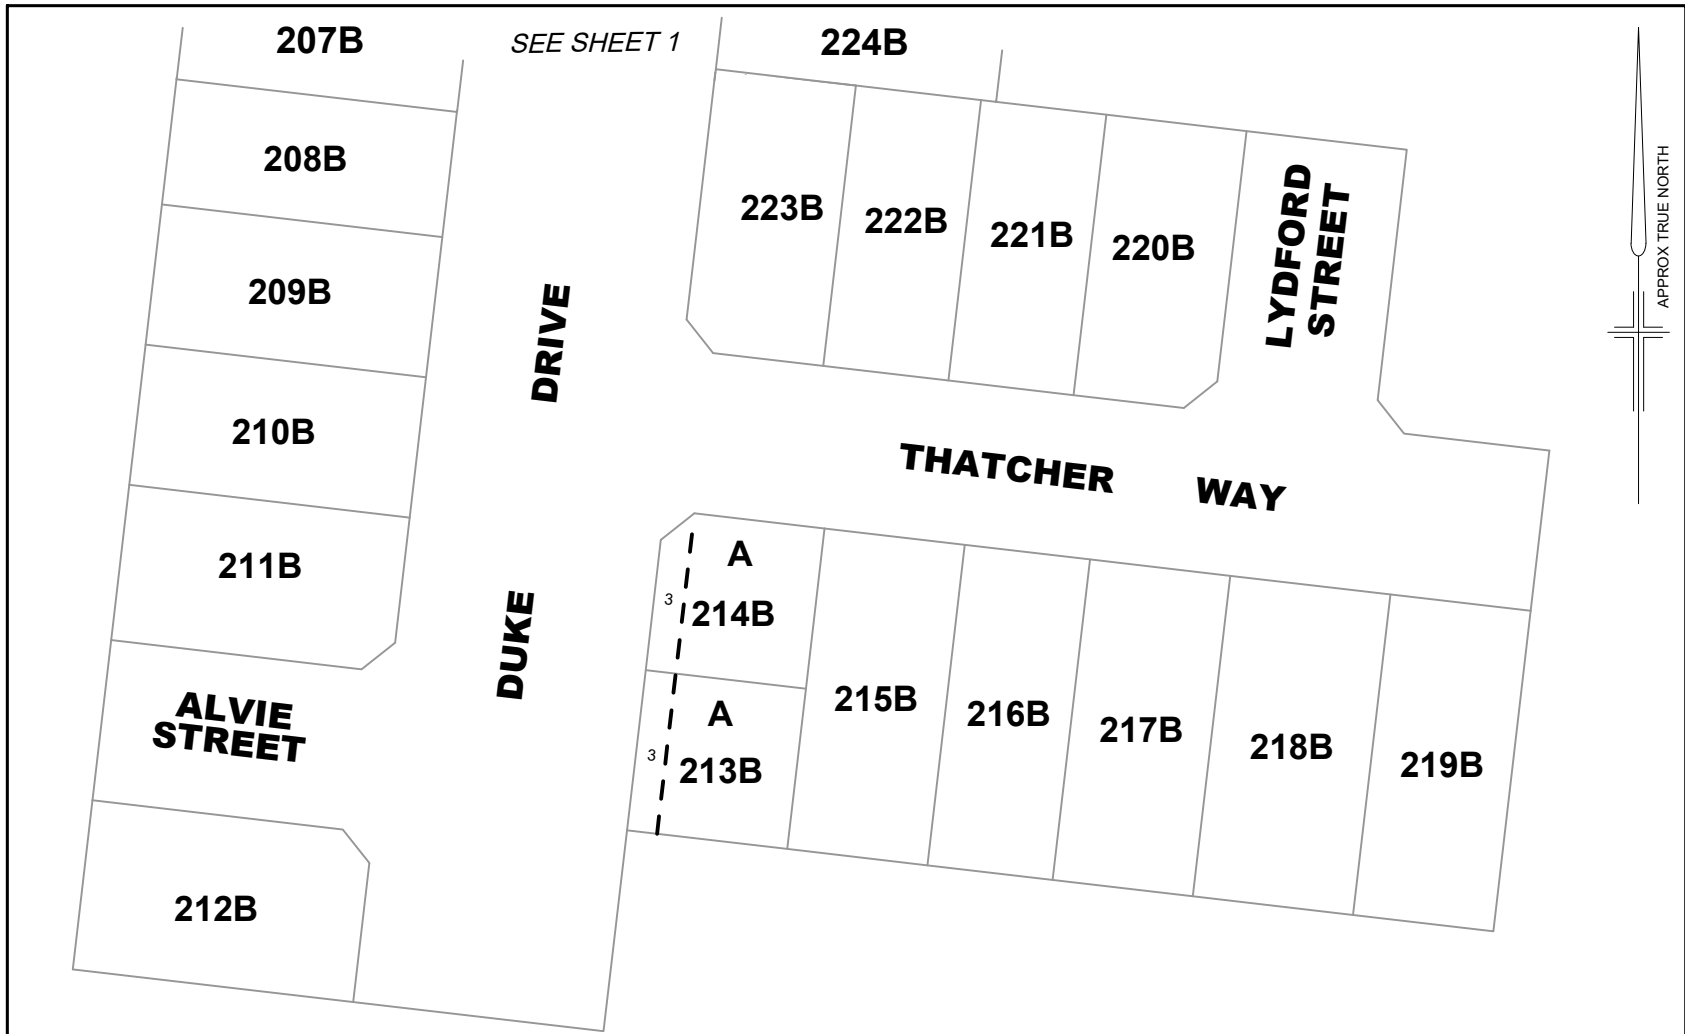


**LEGEND**

**A** SMALL LOT HOUSING CODE TYPE A

1. THIS DIAGRAM IS TO BE READ IN CONJUNCTION WITH THE MEMORANDUM OF COMMON PROVISIONS.



Reeds Consulting Pty Ltd  
 Lvl 6, 440 Elizabeth Street  
 Melbourne Victoria 3000  
 p [03] 8660 3000  
 www.reedsconsulting.com.au  
 survey@reedsconsulting.com.au

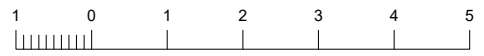

LENGTHS ARE IN METRES

ORIGINAL  
 SCALE SHEET SIZE  
 1:100 A4

SHEET 2  
 REF: **23299/1.2MCP**  
 VERSION: 23299-1.2-MCP-C.dwg  
 DATE: 04/02/2022