



LEGEND:

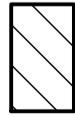


BUILDING
ENVELOPE


SMALL LOT
HOUSING CODE
TYPE A

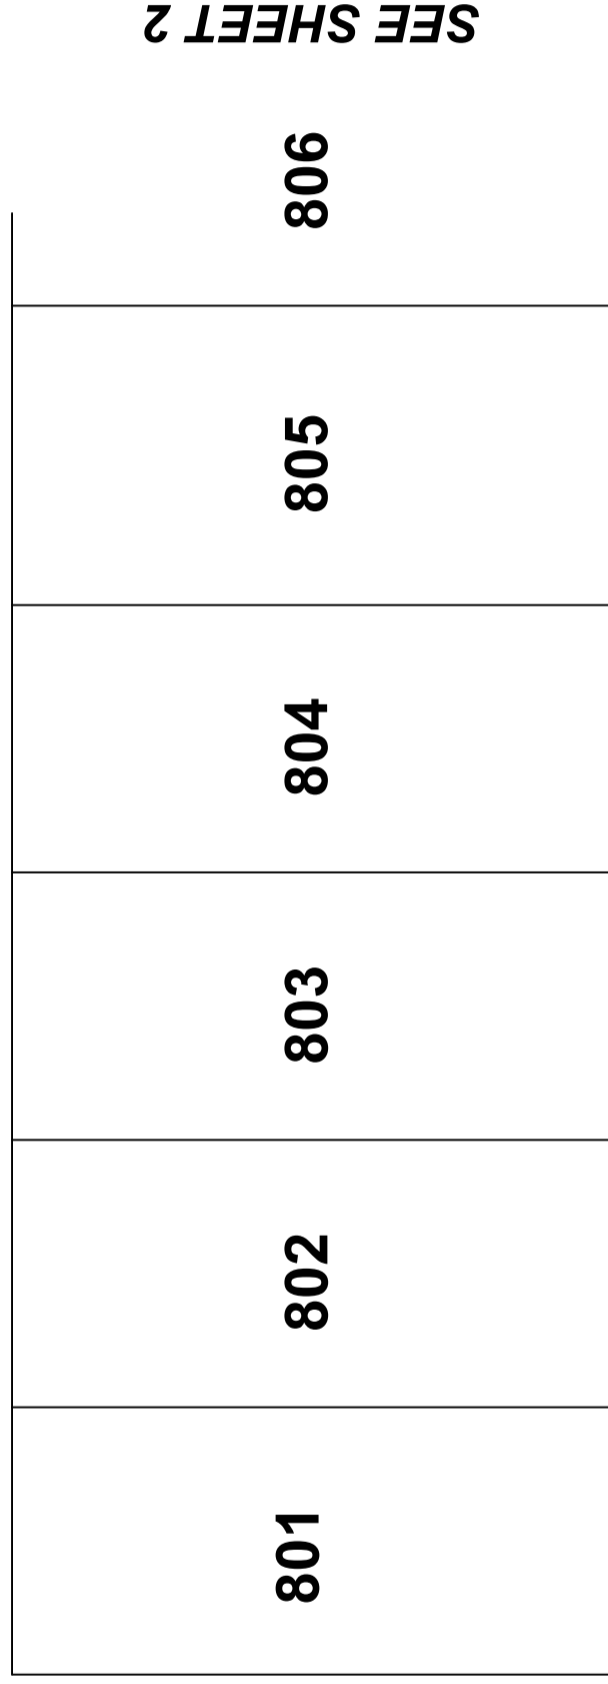

SANDRINGHAM STREET

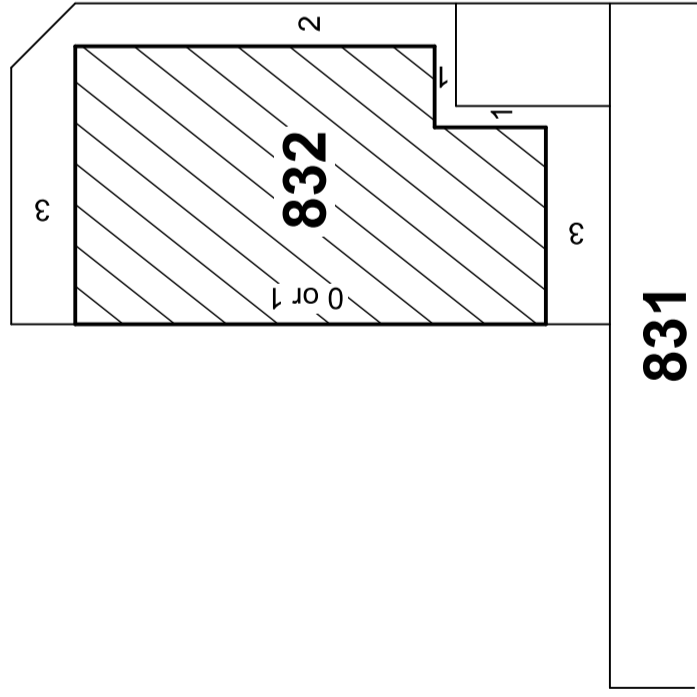

MARYLEBONE STREET

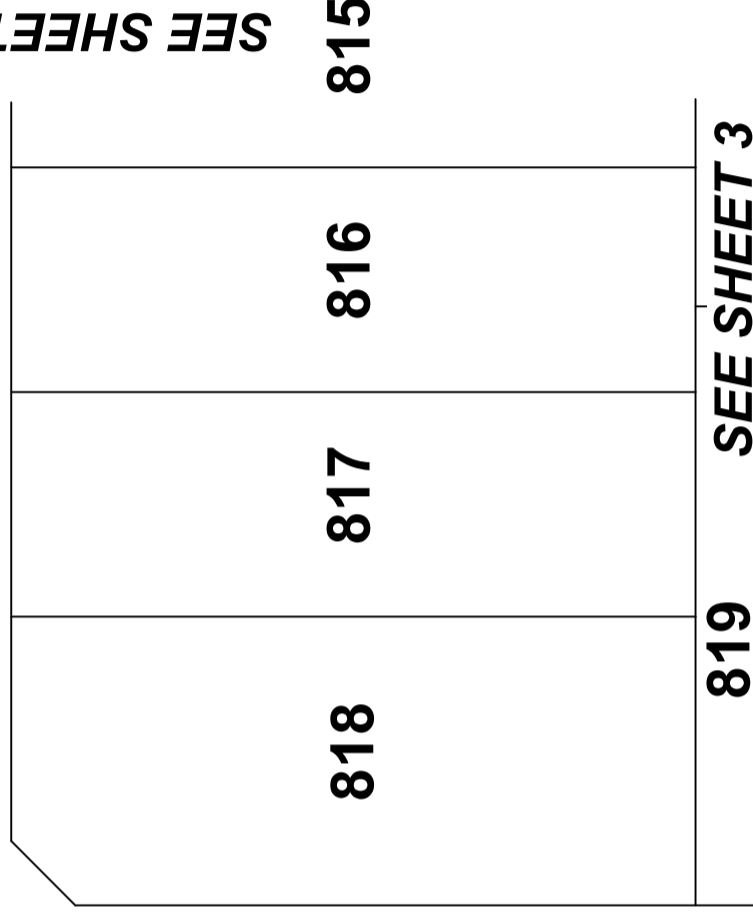


MGA2020 ZONE 55



Reeds Consulting Pty Ltd
Lvl 6, 440 Elizabeth Street
Melbourne Victoria 3000
p [03] 8660 3000
www.reedsconsulting.com.au
survey@reedsconsulting.com.au

SCALE

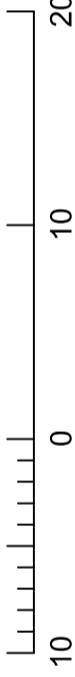

LENGTHS ARE IN METRES

ORIGINAL

SCALE SHEET
1:500 SIZE
A4

819 SEE SHEET 3


SHEET 1

REF: **23299/8MCP**

VERSION: **B** 1MCP-B.DGN

DATE: 01/02/23


LEGEND:

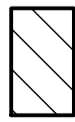

BUILDING
ENVELOPE


SMALL LOT
HOUSING CODE
TYPE A

SEE SHEET 1

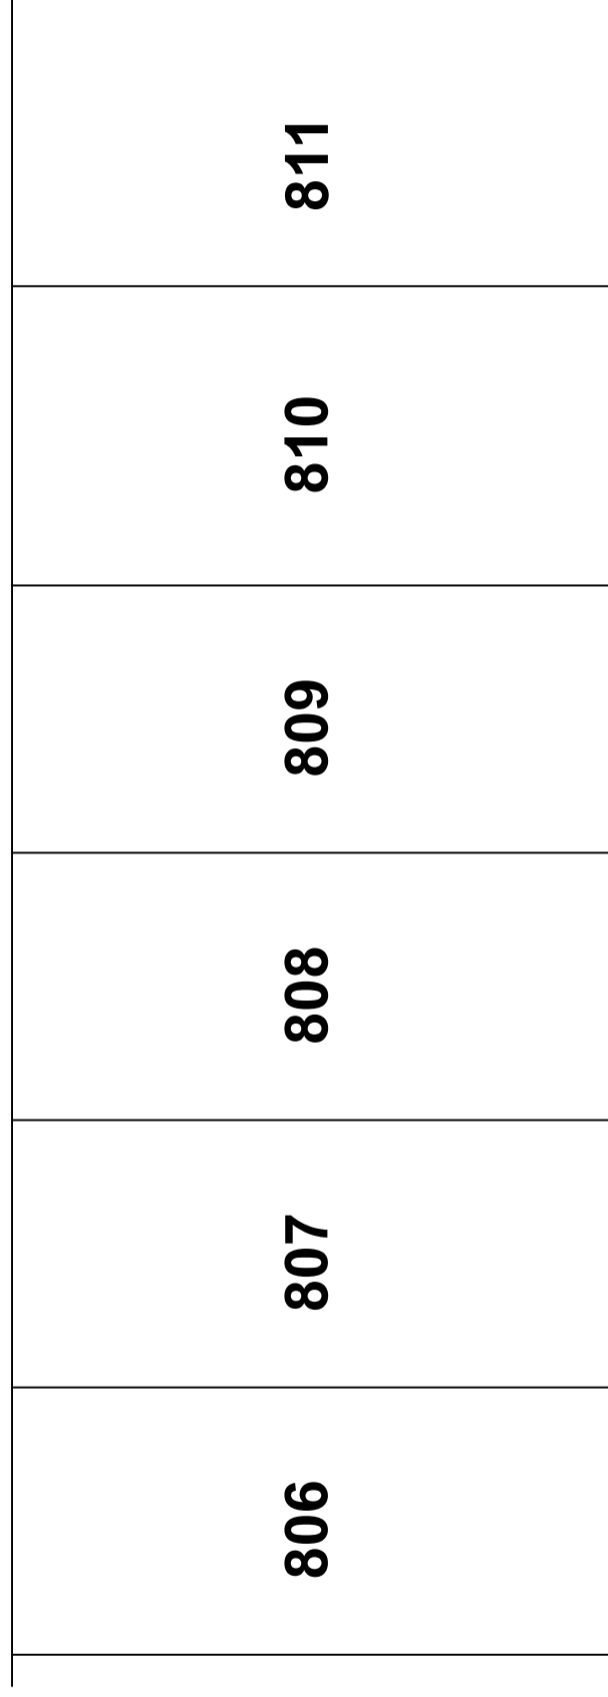


SANDRINGHAM STREET


WINKLEIGH STREET

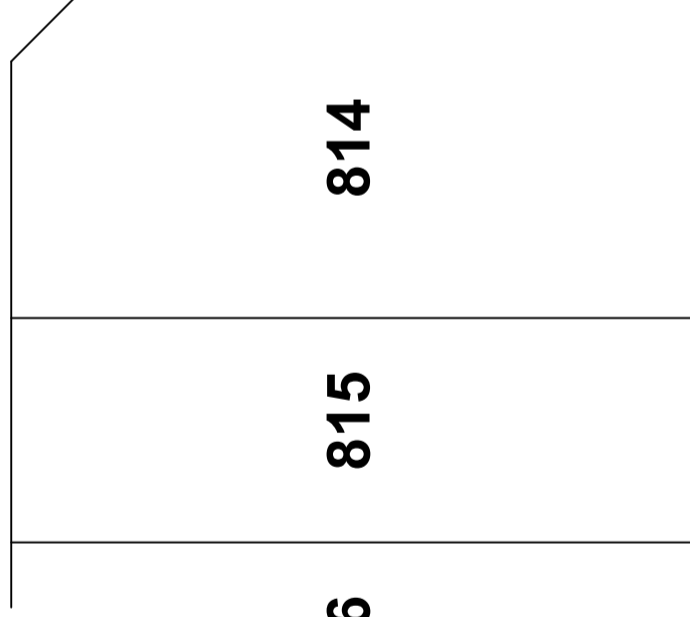

SEE SHEET 1

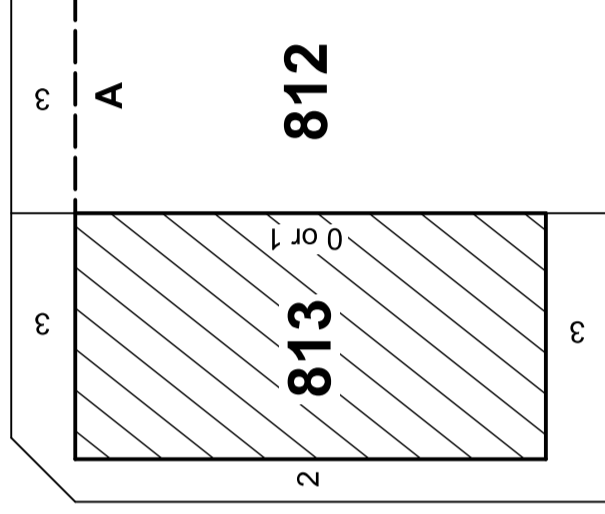

MGA2020 ZONE 55

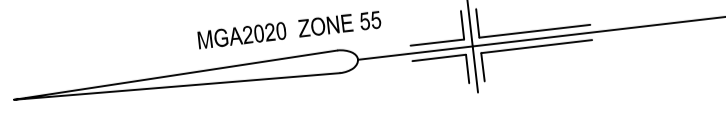

Reeds Consulting Pty Ltd
Lvl 6, 440 Elizabeth Street
Melbourne Victoria 3000
p [03] 8660 3000
www.reedsconsulting.com.au
survey@reedsconsulting.com.au

SCALE



LENGTHS ARE IN METRES

ORIGINAL

SCALE 1:500
SHEET SIZE A4


SHEET 2

REF: **23299/8MCP**

VERSION: **B** 1MCP-B.DGN


DATE: 01/02/23

SEE SHEET 1 832

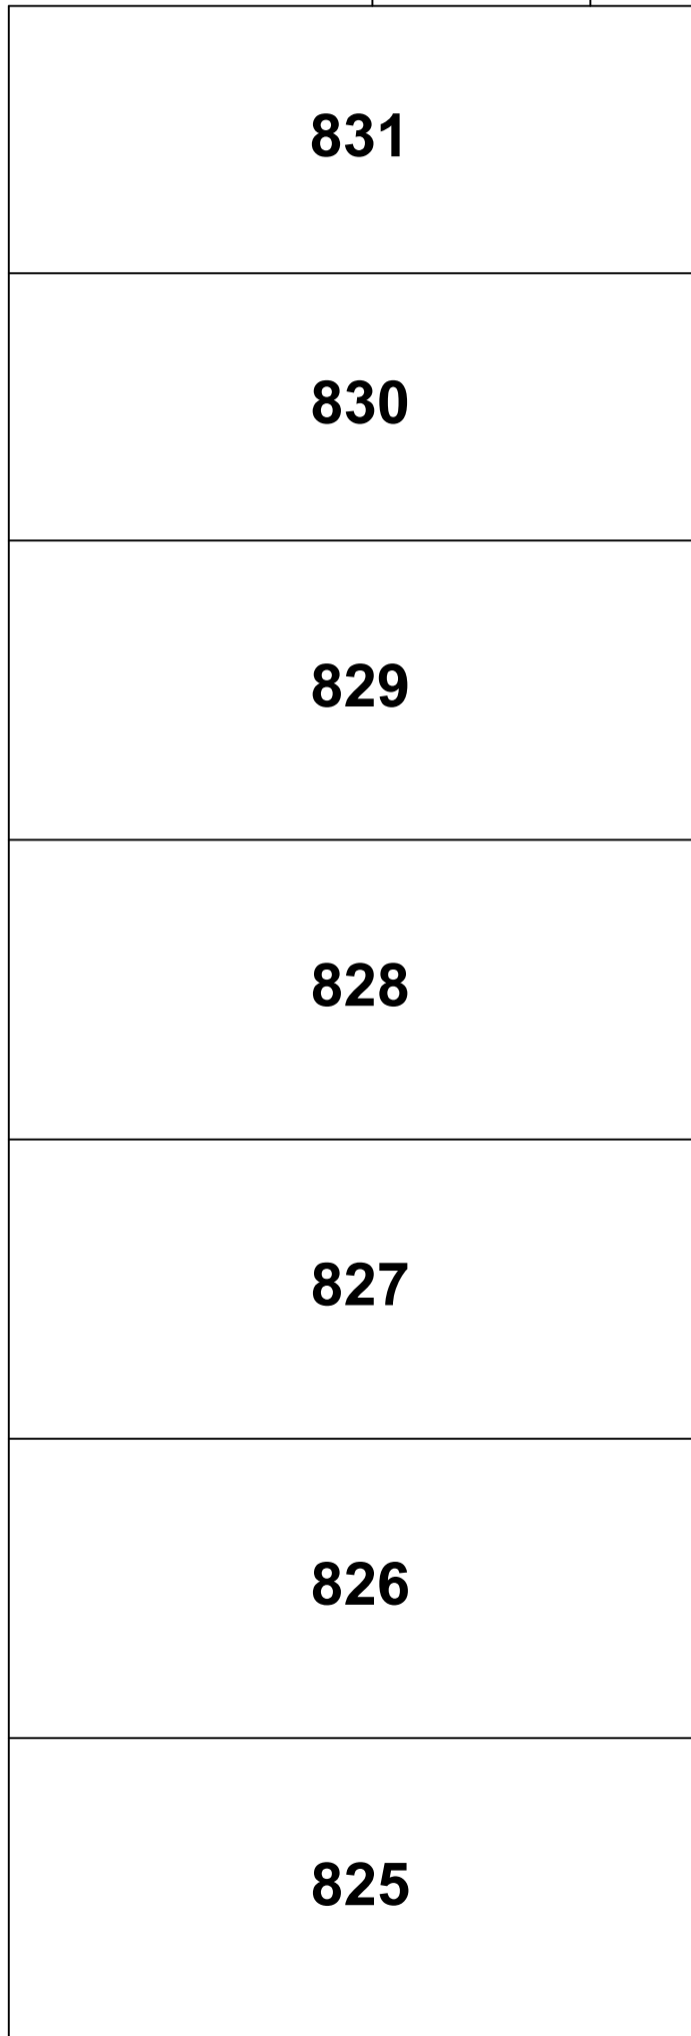


SEE SHEET 1
818 817 816


STREET

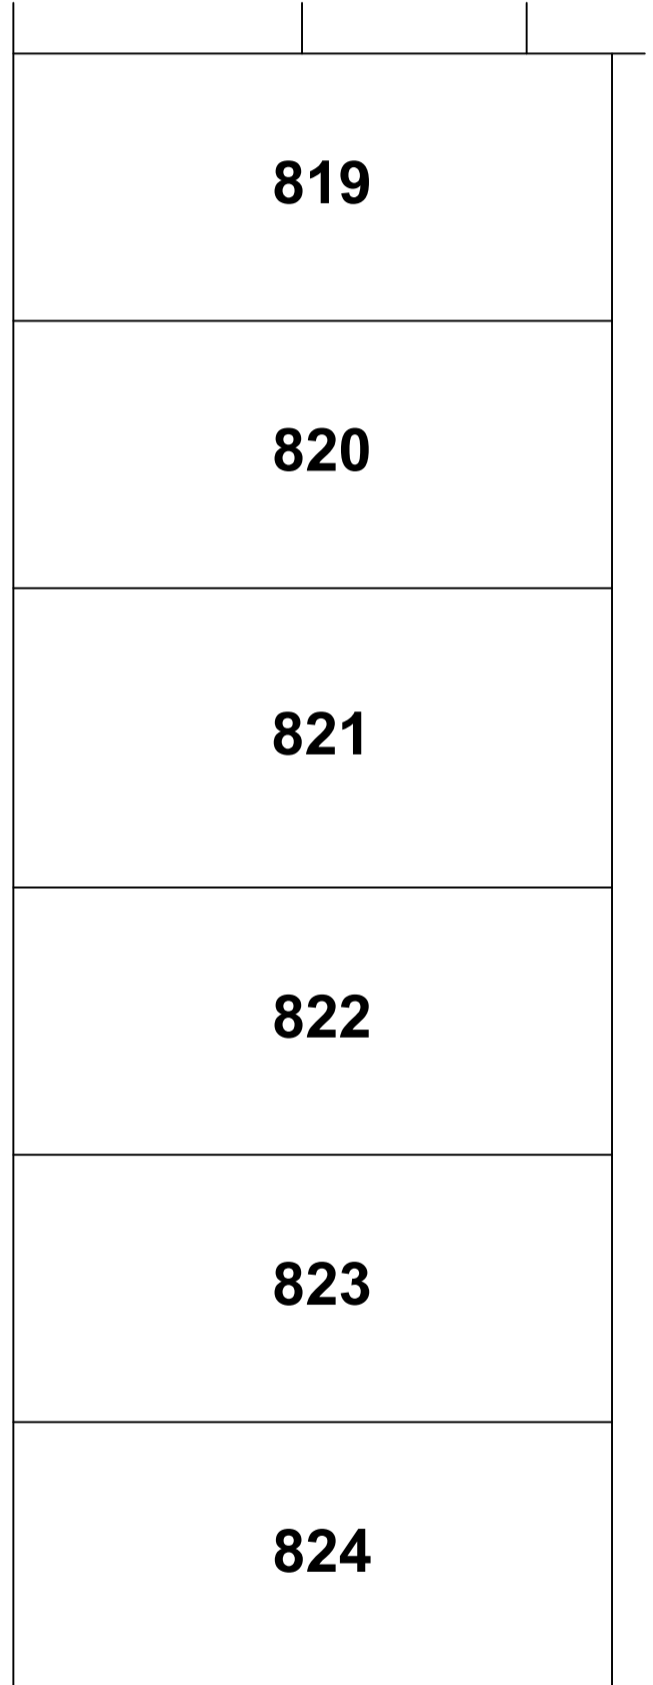

MARYLEBONE

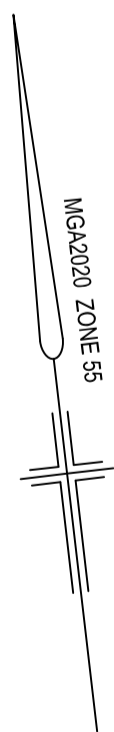


LEGEND:

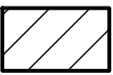 BUILDING ENVELOPE

SMALL LOT HOUSING CODE TYPE A

REEDS
CONSULTING

Reeds Consulting Pty Ltd
Lvl 6, 440 Elizabeth Street
Melbourne Victoria 3000
p (03) 8660 3000
www.reedsconsulting.com.au
survey@reedsconsulting.com.au

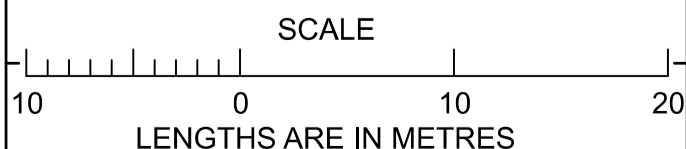

ORIGINAL
SCALE SHEET
1:500 SIZE
A4

SHEET 3
REF: **23299/8MCP**
VERSION: **B** 1MCP-B.DGN
DATE: 01/02/23